


NATL WESTERN STOCK SHOW

01/10/26 - 01/25/26

NATIONAL WESTERN COMPLEX - EVENT CENTER - DENVER, CO

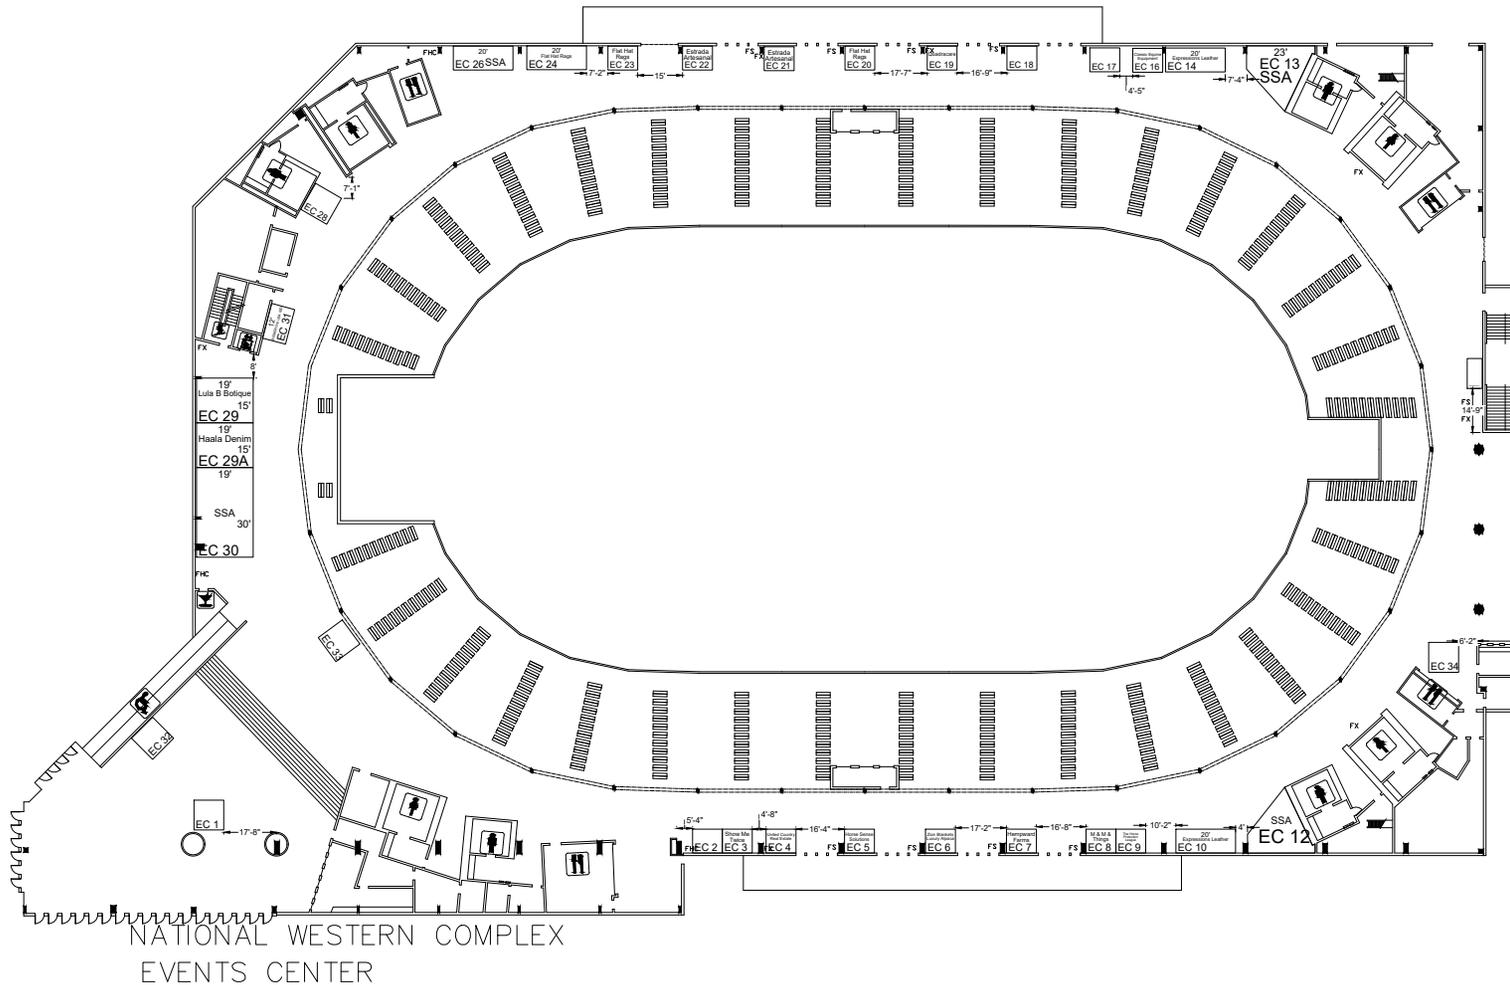

REVISION

Date: 12/15/2025
By: Natalie Haskell

BOOTH COUNT

Inventory as of 12/15/2025

Dimension	Size	Qty	SqFt	Rented	Available
8x10'	80	1	50	0	1
8x10'	80	16	1,280	13	3
8x12'	96	1	96	1	0
10x10'	100	5	500	0	5
8x20'	160	4	640	4	0
10x10'	293	2	570	2	0
Custom	293	1	293	1	0
Custom	307	1	307	1	0
19x30'	570	1	570	1	0
Totals:	32	4,306	23	9	

BLDG. LEGEND:

Disclaimer - Every effort has been made to ensure the accuracy of all information contained on this floor plan. However, no warranties, either expressed or implied, are made with respect to this floor plan. If the location of building columns, utilities or other architectural components of the facility is a consideration in the construction or usage of an exhibit, it is the sole responsibility of the exhibitor to physically inspect the facility to verify all dimension and locations.
© Copyright 2007, Freeman Co. All rights reserved.

Confidential and Proprietary - the information contained herein is the proprietary information of Freeman and by accessing the information, the recipient agrees to keep the information confidential and not disclose it to any third party without the prior consent of Freeman. Recipient also agrees to only use the information for its internal evaluation purposes and for no other purpose, without the prior consent of Freeman.

DRAWING INFO

Passport Line Item Number:

#15546064

Facility:
NATIONAL WESTERN COMPLEX

Facility Location:
EVENT CENTER
City & State:
DENVER, CO

Scale: 1/64" = 1'-0"

Project #: 539100

Acct. Sales: EMMA METHE

Acct. Mgmt.: EMMA METHE

Started: 12/11/2025

Started By: ENTER FULL NAME, STUDIO

Prod. Branch: DENVER

Freeman

Disclaimer - This floor plan is preliminary and subject to change pending review and official approval by all authorities having jurisdiction. Every effort has been made to ensure the accuracy of all information contained on this floor plan. However, no warranties, either expressed or implied, are made with respect to this floor plan. If the location of building columns, utilities or other architectural components of the facility is a consideration in the construction or usage of an exhibit, it is the sole responsibility of the exhibitor to physically inspect the facility to verify all dimension and locations.
© Copyright 2025, Freeman Co. All rights reserved.

Confidential and Proprietary - the information contained herein is the proprietary information of Freeman and by accessing the information, the recipient agrees to keep the information confidential and not disclose it to any third party without the prior consent of Freeman. Recipient also agrees to only use the information for its internal evaluation purposes and for no other purpose, without the prior consent of Freeman.

File Path: C:\Vault\Designs\Projects\INatl Western Stock Show\NWSS26011\Event\Floor Plans\NWSS26 E-C.dwg Tab Name: L15546064.FP